




ELEVATION "A"
'H' POLE

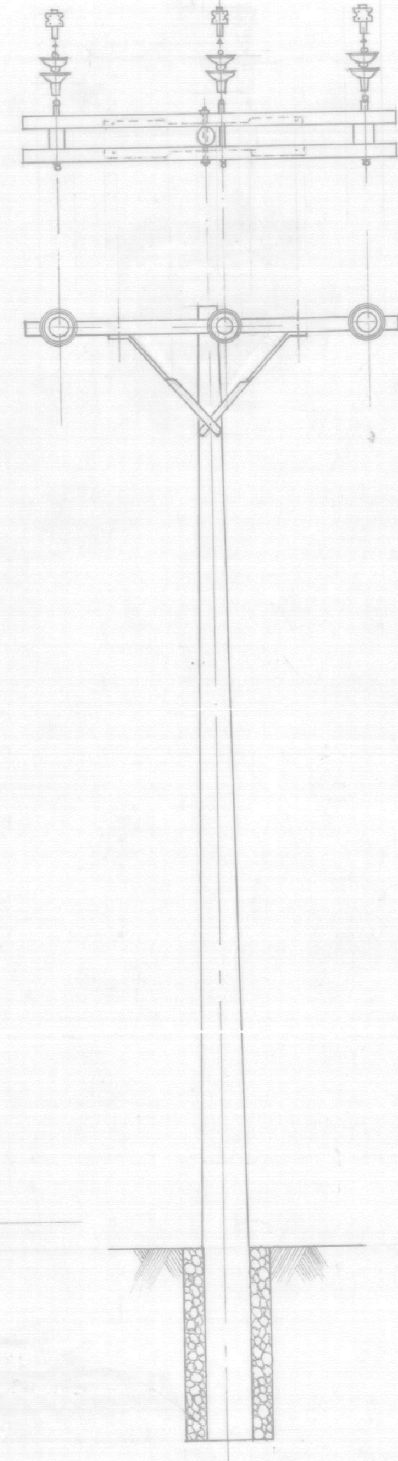

ELEVATION "B"
SINGLE POLE

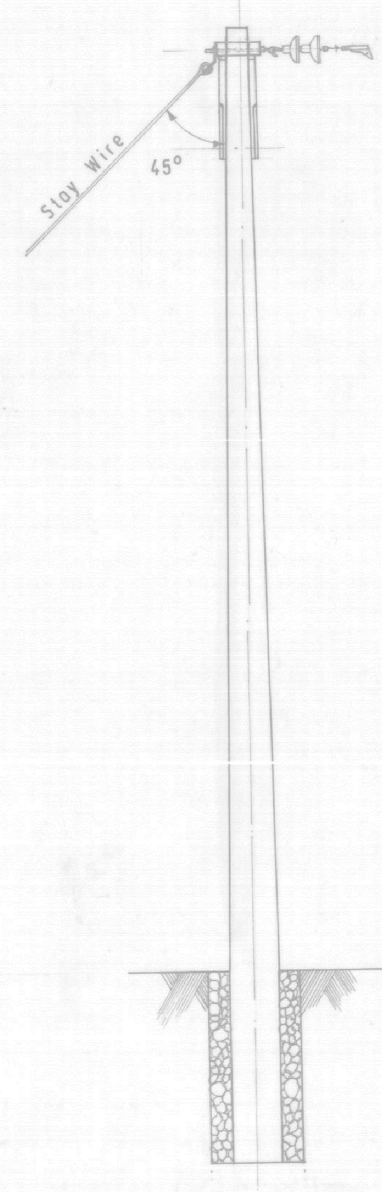

SIDE VIEW

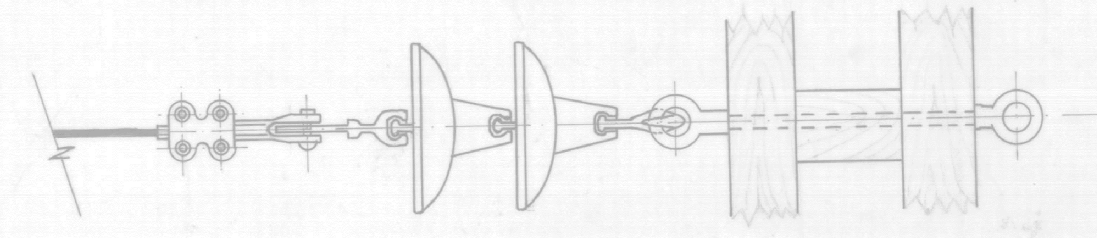

ASSEMBLY OF STRAIN TYPE INSULATORS
TOP VIEW

CENTRAL ELECTRICITY BOARD		
STANDARD H.T TERMINAL POLE		
SCALE : N.T.S	DRAWN BY :	STANDARD Drg No 85 / 80
DATE : 13.8.79	TRACED BY : <i>sdl</i>	
CHECKED BY :	APPROVED BY :	

REVISION	A
DATE	AUGUST 1985