


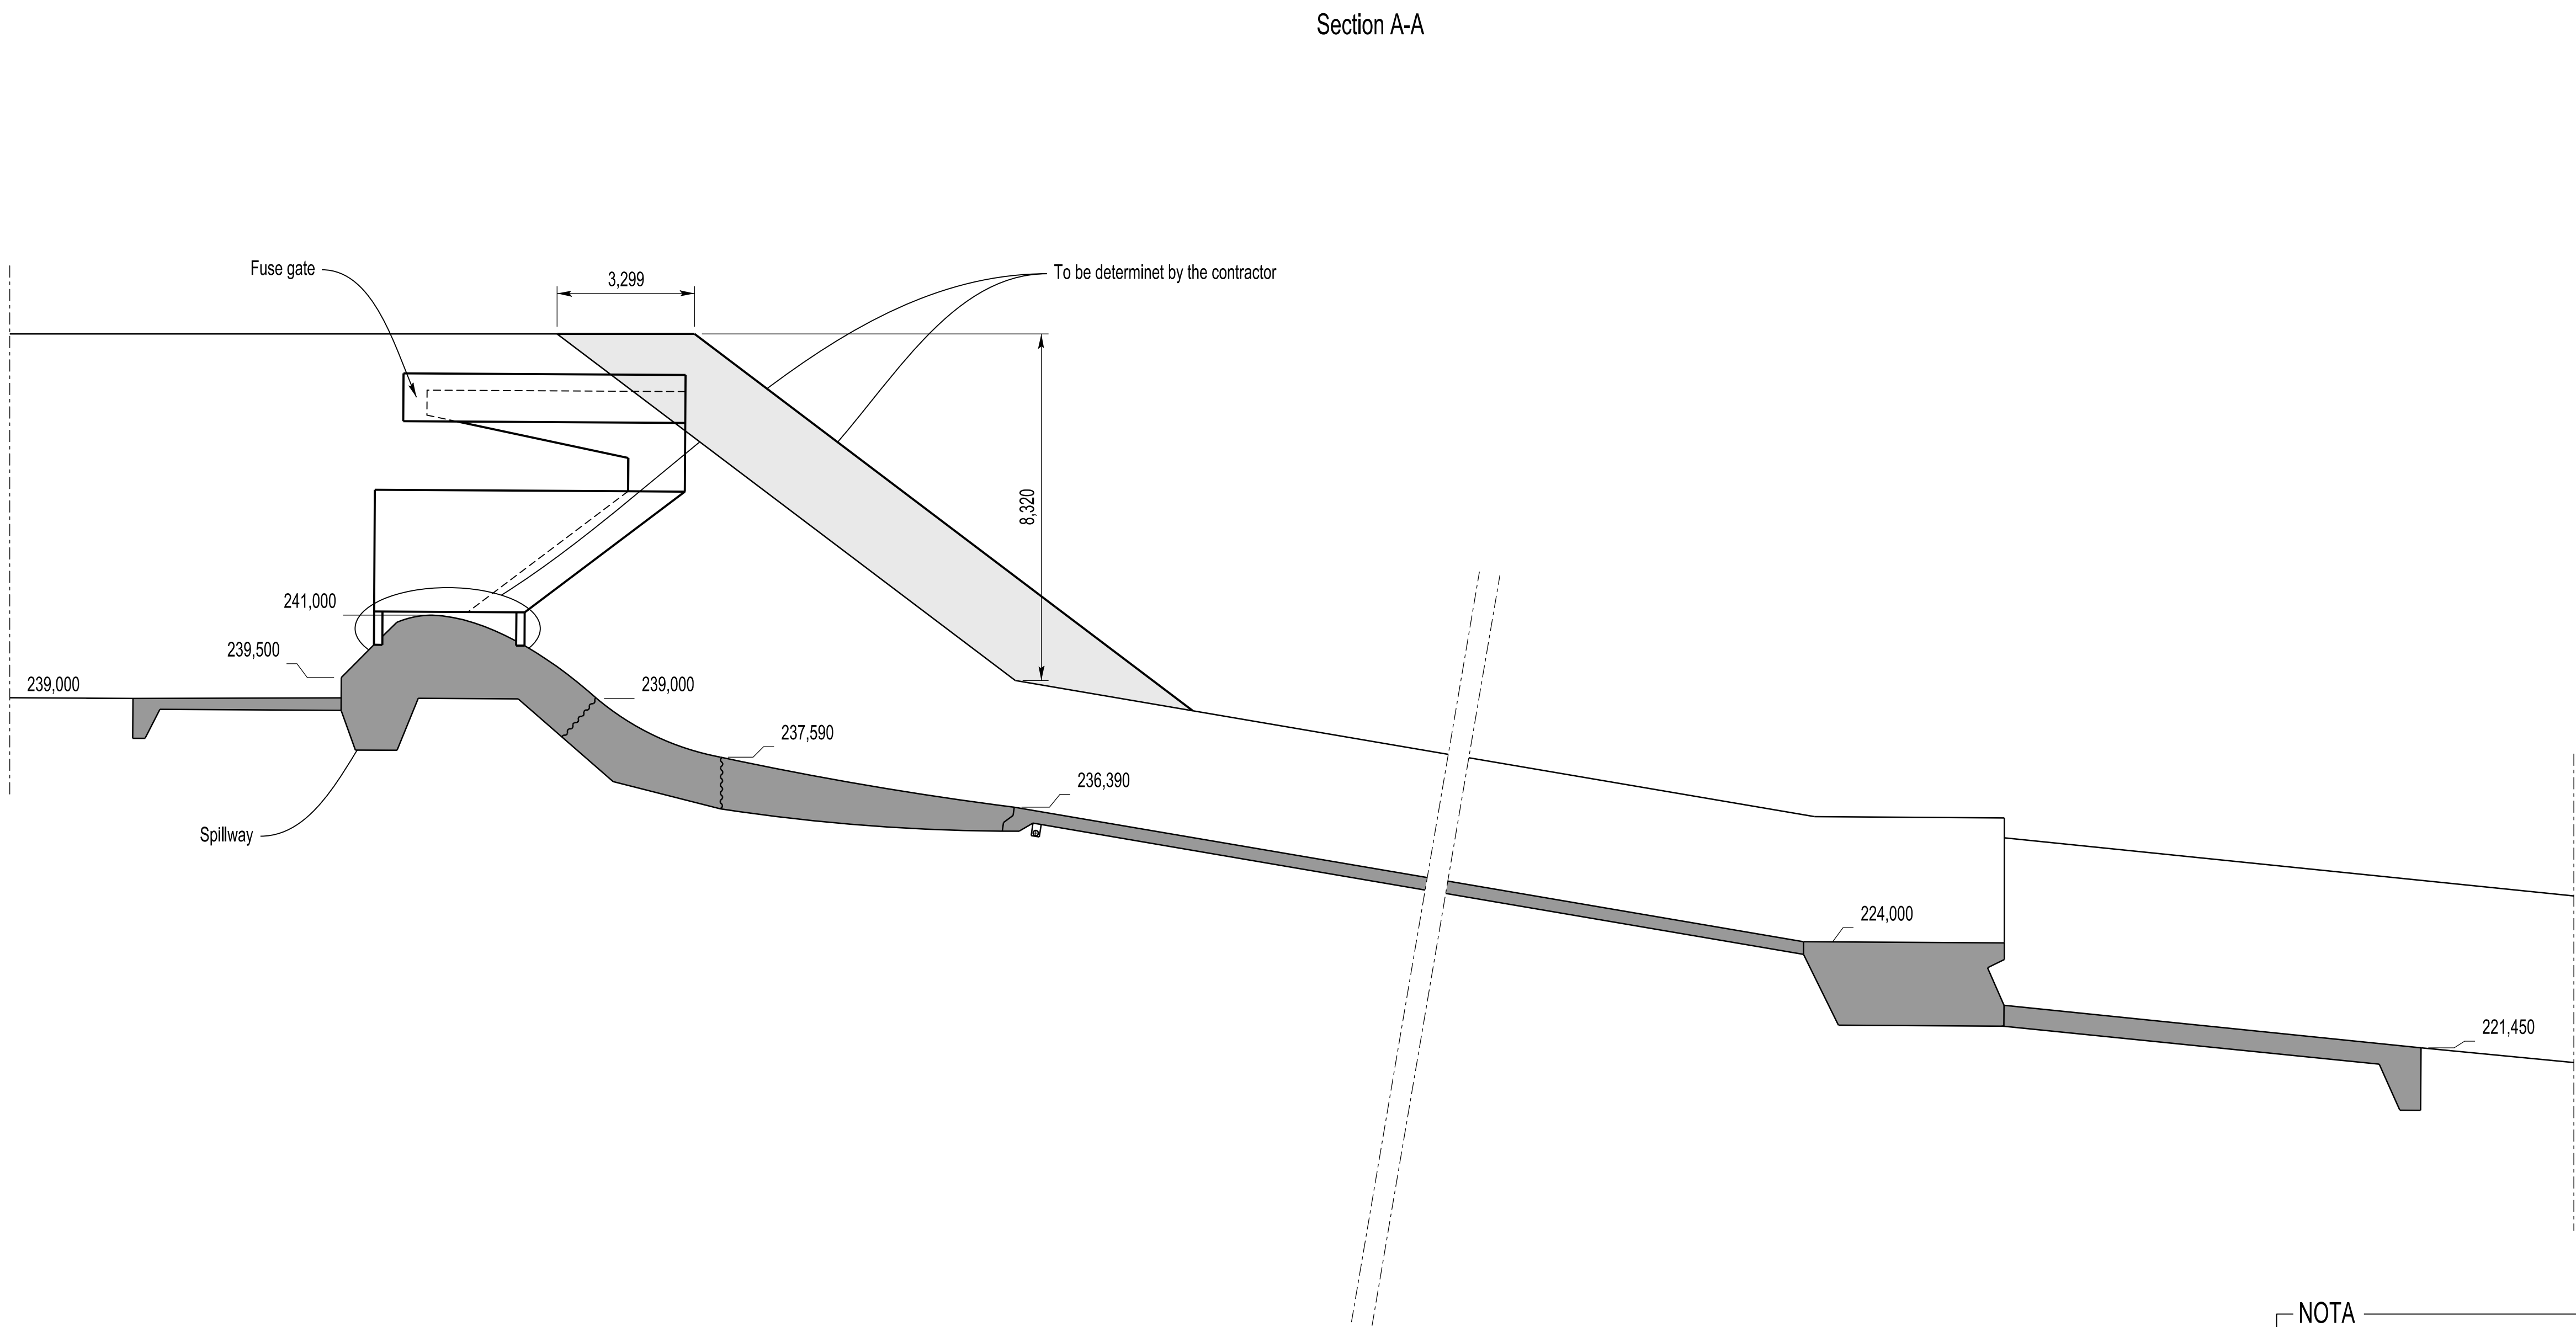

- NOTA
1. TOPOGRAPHY TO BE IMPROVED BY THE CONTRACTOR
 2. FOR COORDINATED AND CONTROL POINTS REFER TO THE DATA PROVIDED BY CLIENT
 3. STATION,DIMENSION GIVEN IN METERS EXCEPT NOTED, ELEVATION ARE IN M.A.S.L

C				
B				
A	24/03/17	JME	LBE	FIRST VERSION
INDEX	DATE	Drawn by	Checked by	OBSERVATIONS




CENTRAL ELECTRICITY BOARD

INCREASING STORAGE CAPACITY
SANS SOUCI DAM MAURITIUS

TENDER DOCUMENTS

SPILLWAY EQUIPPED WITH FUSE GATES SECTION

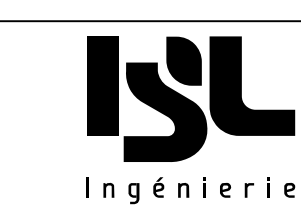

75 boulevard Mac Donald
75019 PARIS
Tel : (33) 01.55.26.96.99
Fax : (33) 01.40.34.63.36
www.isl.fr

Drawn by : JME	16X-024
Checked by : LBE	
Scale : 1/100-A1	
File : Fuse-Gate-CT.Dgn	30-05



Q:\Users\16X-024-Sans Souci\Le Mauriel\30-DCP2_DGN\Fuse-Gate-CT.Dgn